



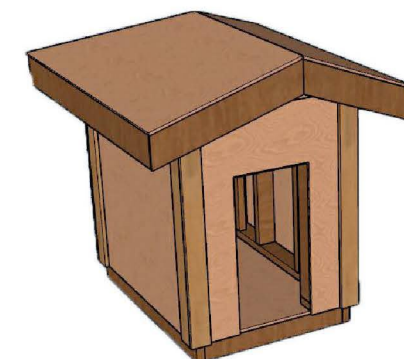

INDIVIDUAL
CARPENTRY


No.	DATE	REVISION NOTES
PROJECT NAME: DOG HOUSE POST SECONDARY COMPETITION KINGSTON, ONTARIO		
DRAWING NAME: PLANS		
SCALE	1" = 1'-0"	
DATE		
PLOT DATE		
DRAWN BY		
CHECKED BY		
FILE NAME	SKILLS-DOG-HOUSES	
PROJECT NO. SC1	DRAWING NO. A1	

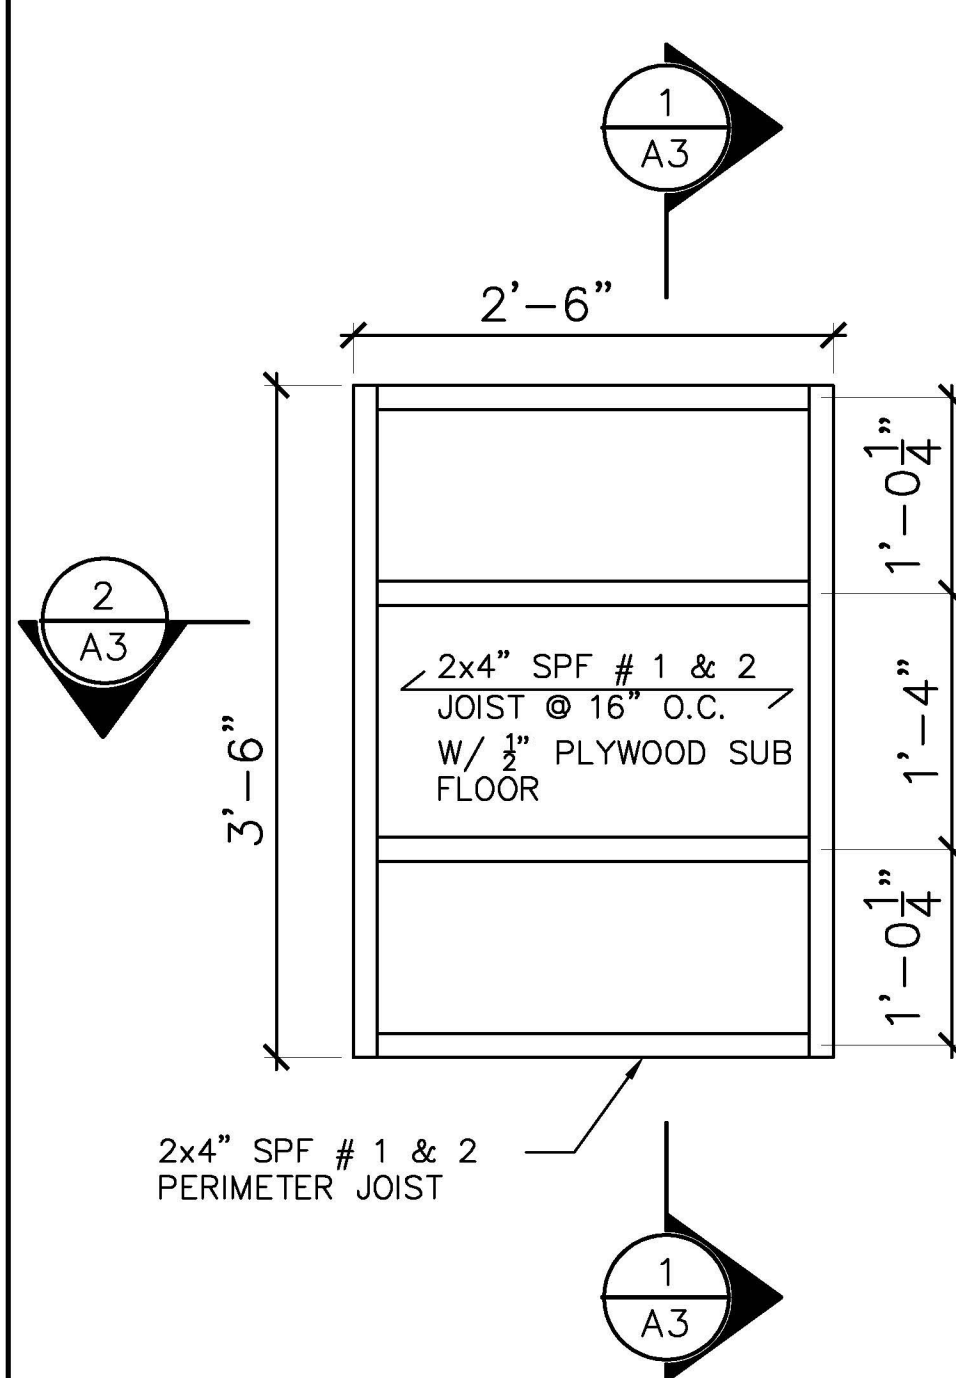

1
A1 FLOOR FRAMING PLAN
SCALE: 1"=1'-0"



2x4" SPF # 1 & 2
INTERIOR FINISH
RETURN

TYP. WALL ASSEMBLY
1/2" PLYWOOD WALL SHEATHING
2x4" WOOD STUDS @ 16" O.C.

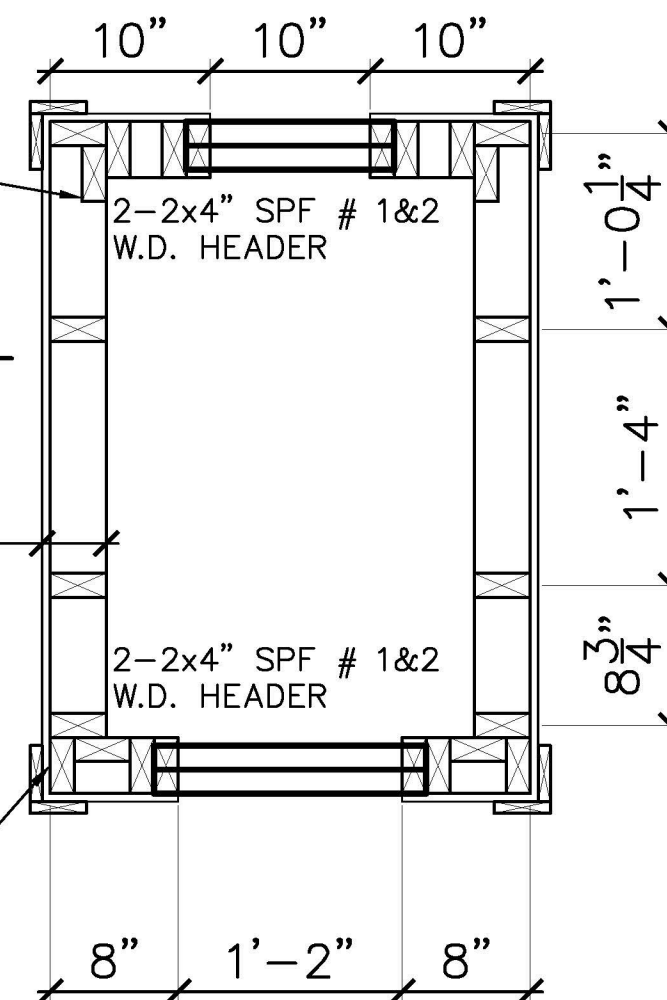


2
A1 MAIN FLOOR PLAN
SCALE: 1"=1'-0"



TYP. LAP TOP PLATES
AT CORNERS

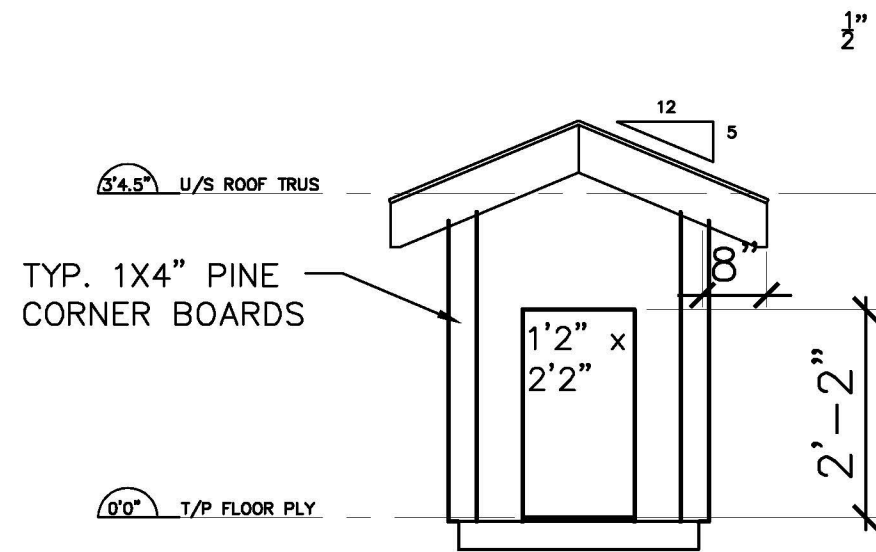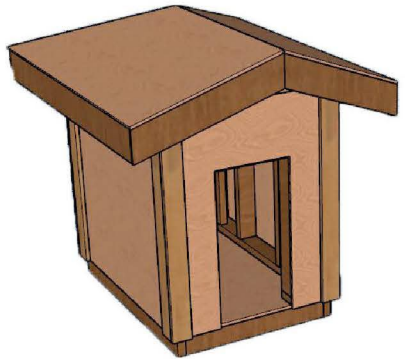


1 FRONT ELEVATION
A2 SCALE: 1"=1'-0"

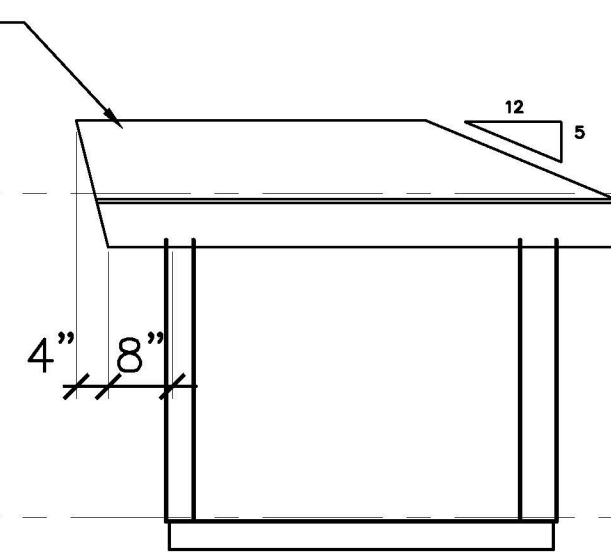

2 RIGHT ELEVATION
A2 SCALE: 1"=1'-0"

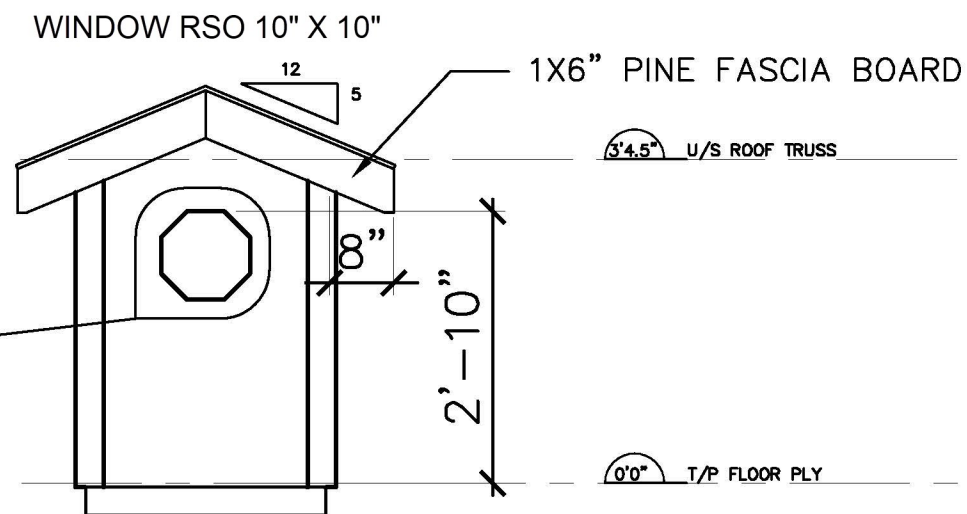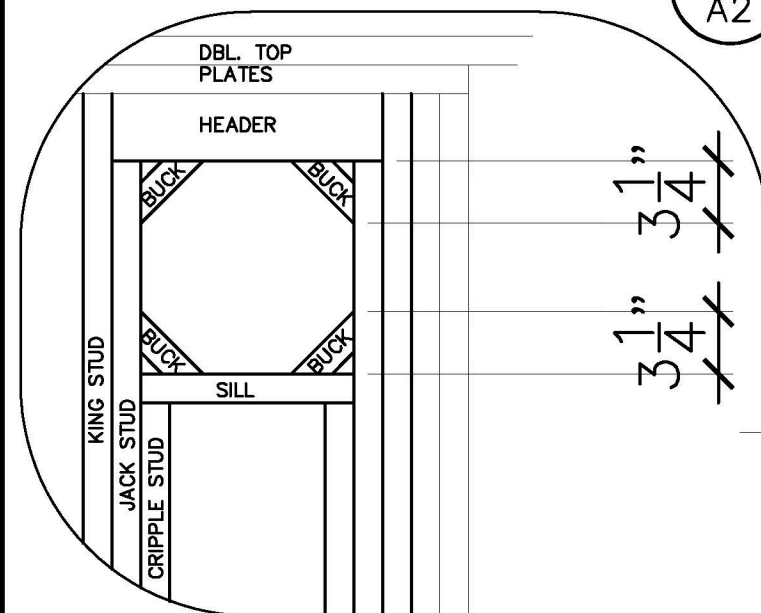


3 REAR ELEVATION
A2 SCALE: 1"=1'-0"

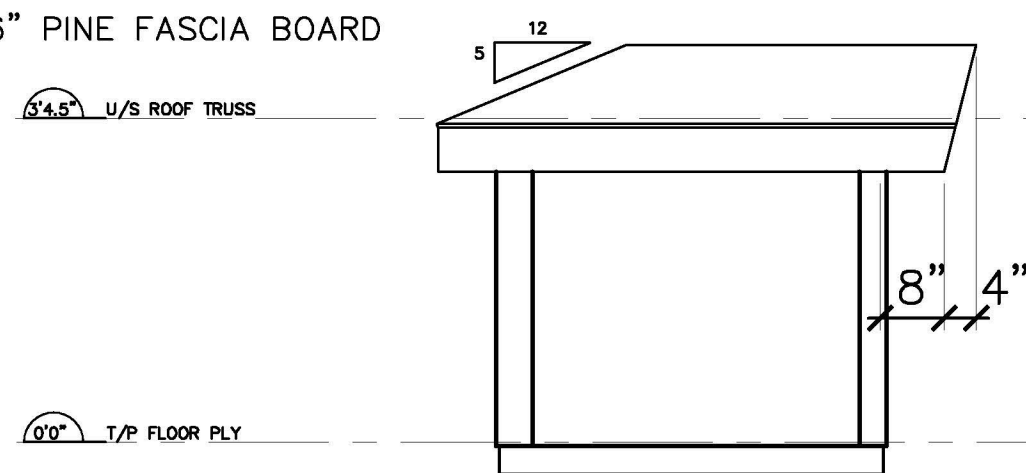


4 LEFT ELEVATION
A2 SCALE: 1"=1'-0"



No.	DATE	REVISION NOTES
PROJECT NAME: DOG HOUSE POST SECONDARY COMPETITION KINGSTON, ONTARIO		
DRAWING NAME: ELEVATIONS BUILDING SECTIONS		
SCALE	1/2" = 1'-0"	
DATE		
PLOT DATE		
DRAWN BY		
CHECKED BY		
FILE NAME	SKILLS-DOG-HOUSES	
PROJECT NO. SC1	DRAWING NO. A2	

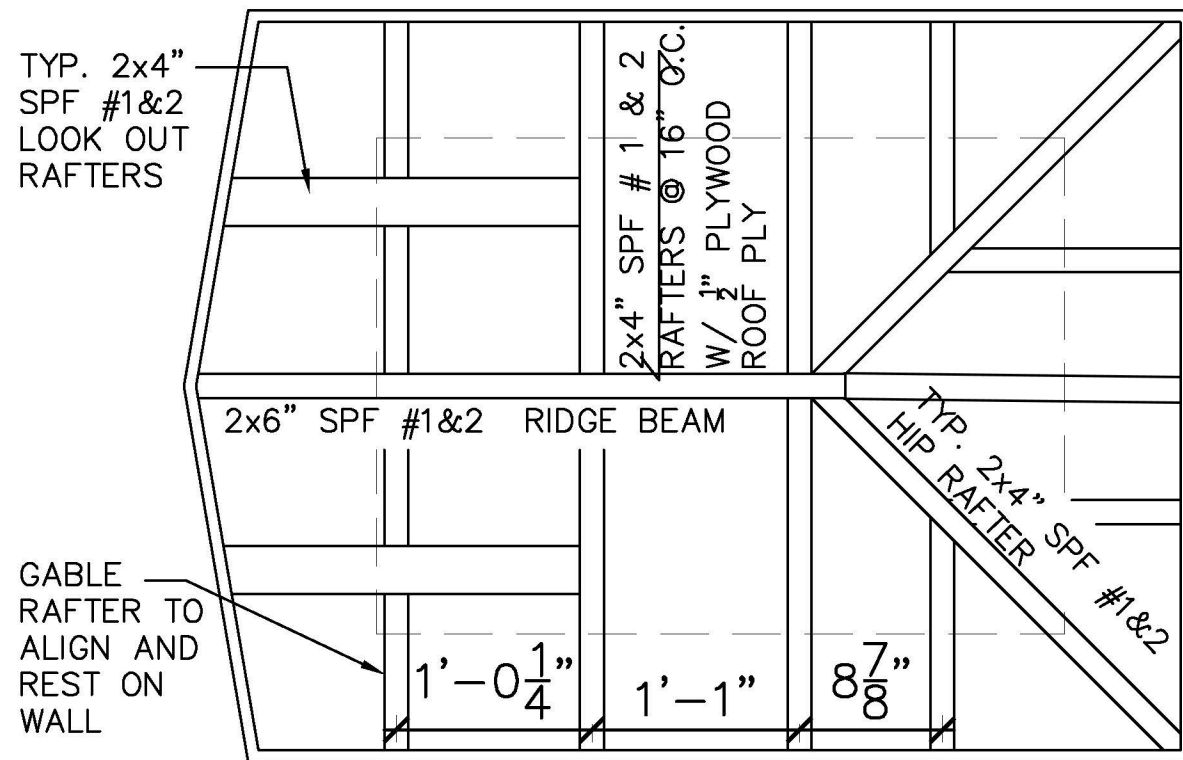


1 ROOF FRAMING
A3 SCALE: 1"=1'-0"

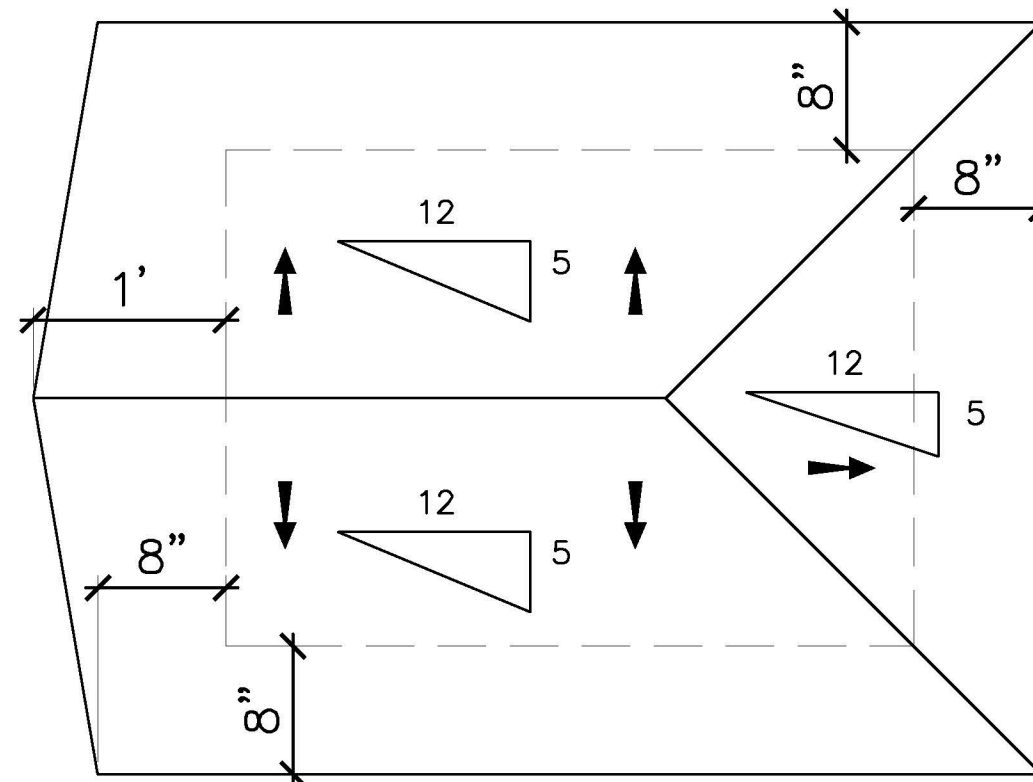

2 ROOF PLAN
A3 SCALE: 1"=1'-0"

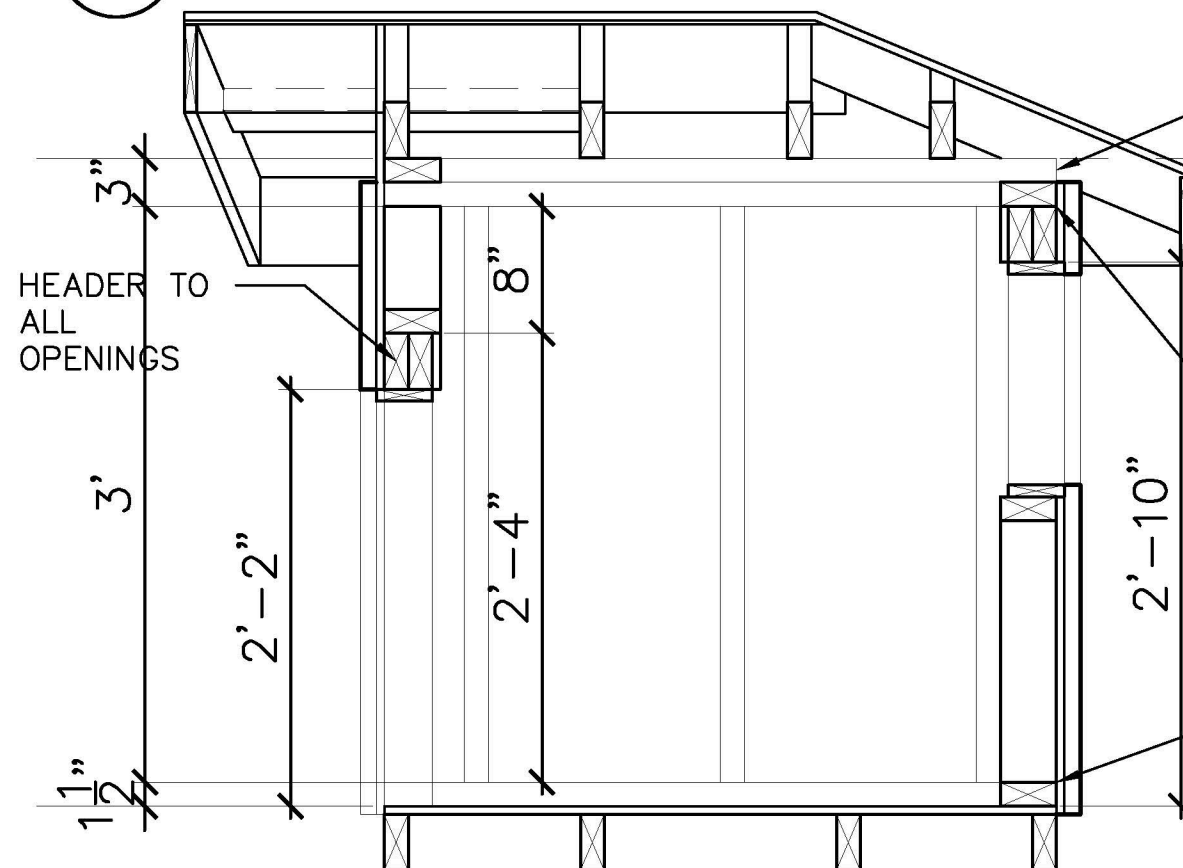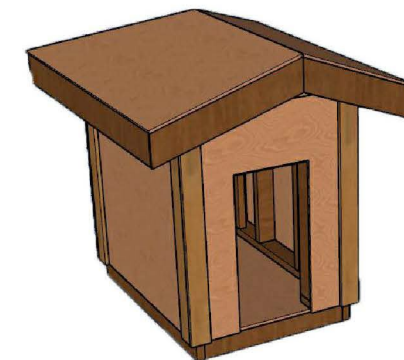

3 LONGITUDINAL SECTION
A3 SCALE: 1"=1'-0"

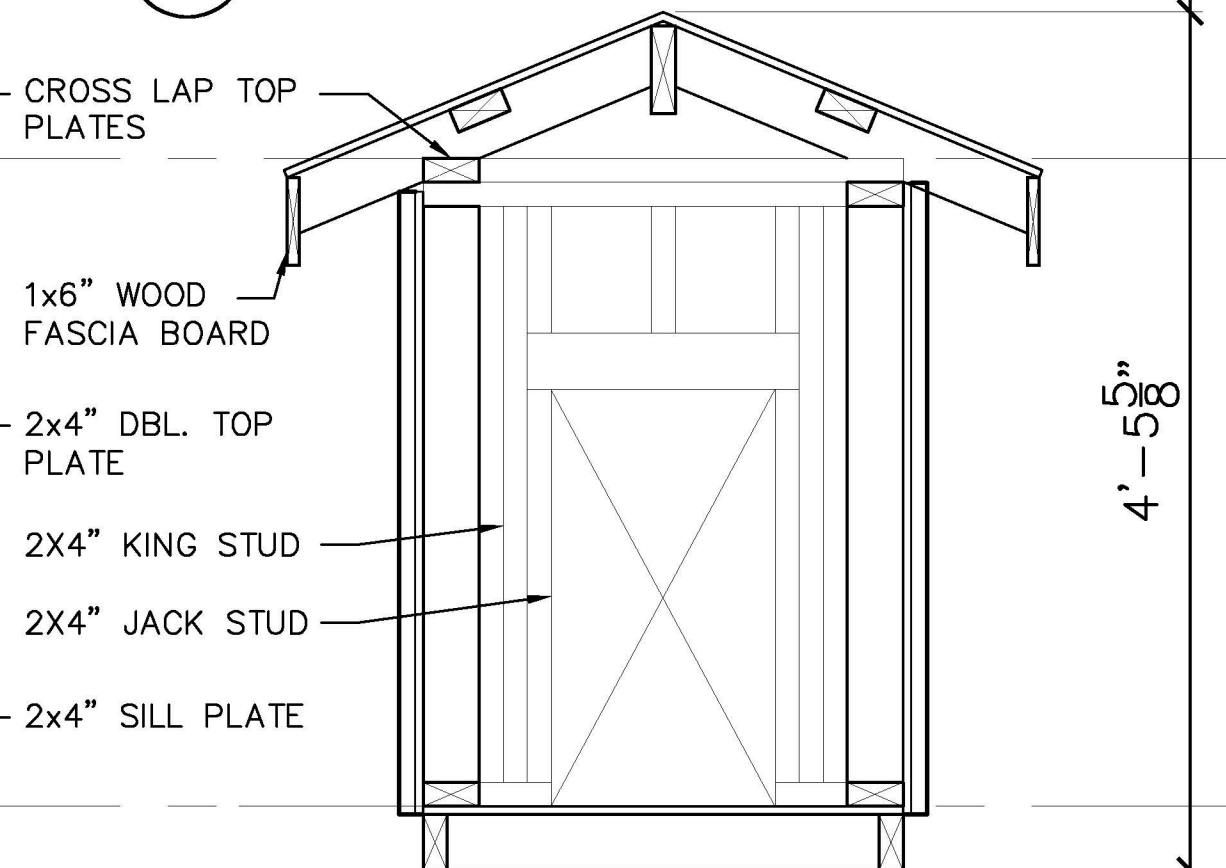

4 LATITUDINAL SECTION
A3 SCALE: 1"=1'-0"

No.	DATE	REVISION NOTES
PROJECT NAME: DOG HOUSE POST SECONDARY COMPETITION KINGSTON, ONTARIO		
DRAWING NAME: ROOF PLANS AND BUILDING SECTIONS		
SCALE	1" = 1'-0"	
DATE		
PLOT DATE		
DRAWN BY		
CHECKED BY		
FILE NAME	SKILLS-DOG-HOUSES	
PROJECT NO. SC1	DRAWING NO. A3	